



Section viwe
SCALE : 1/100

60Ø-PVC Pump Pipe	15000mm
120Ø-PVC Pipe down	12000mm
80Ø-PVC Pipe System	164735mm
21Ø-PVC Suction Pipe	30000mm

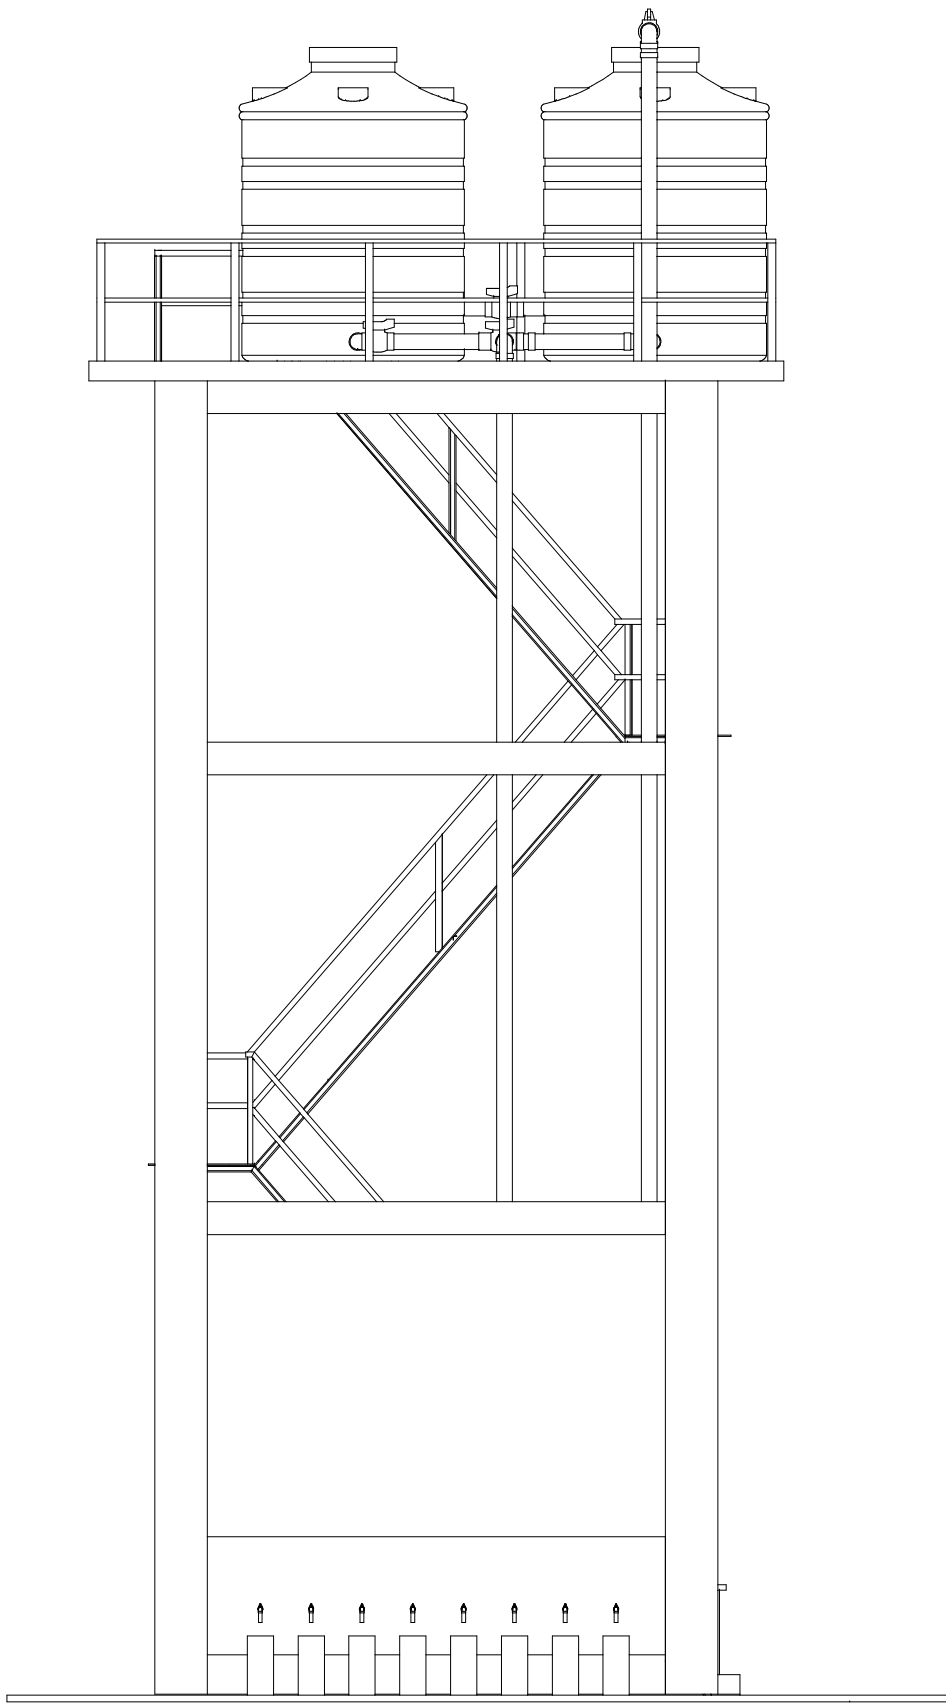

left view

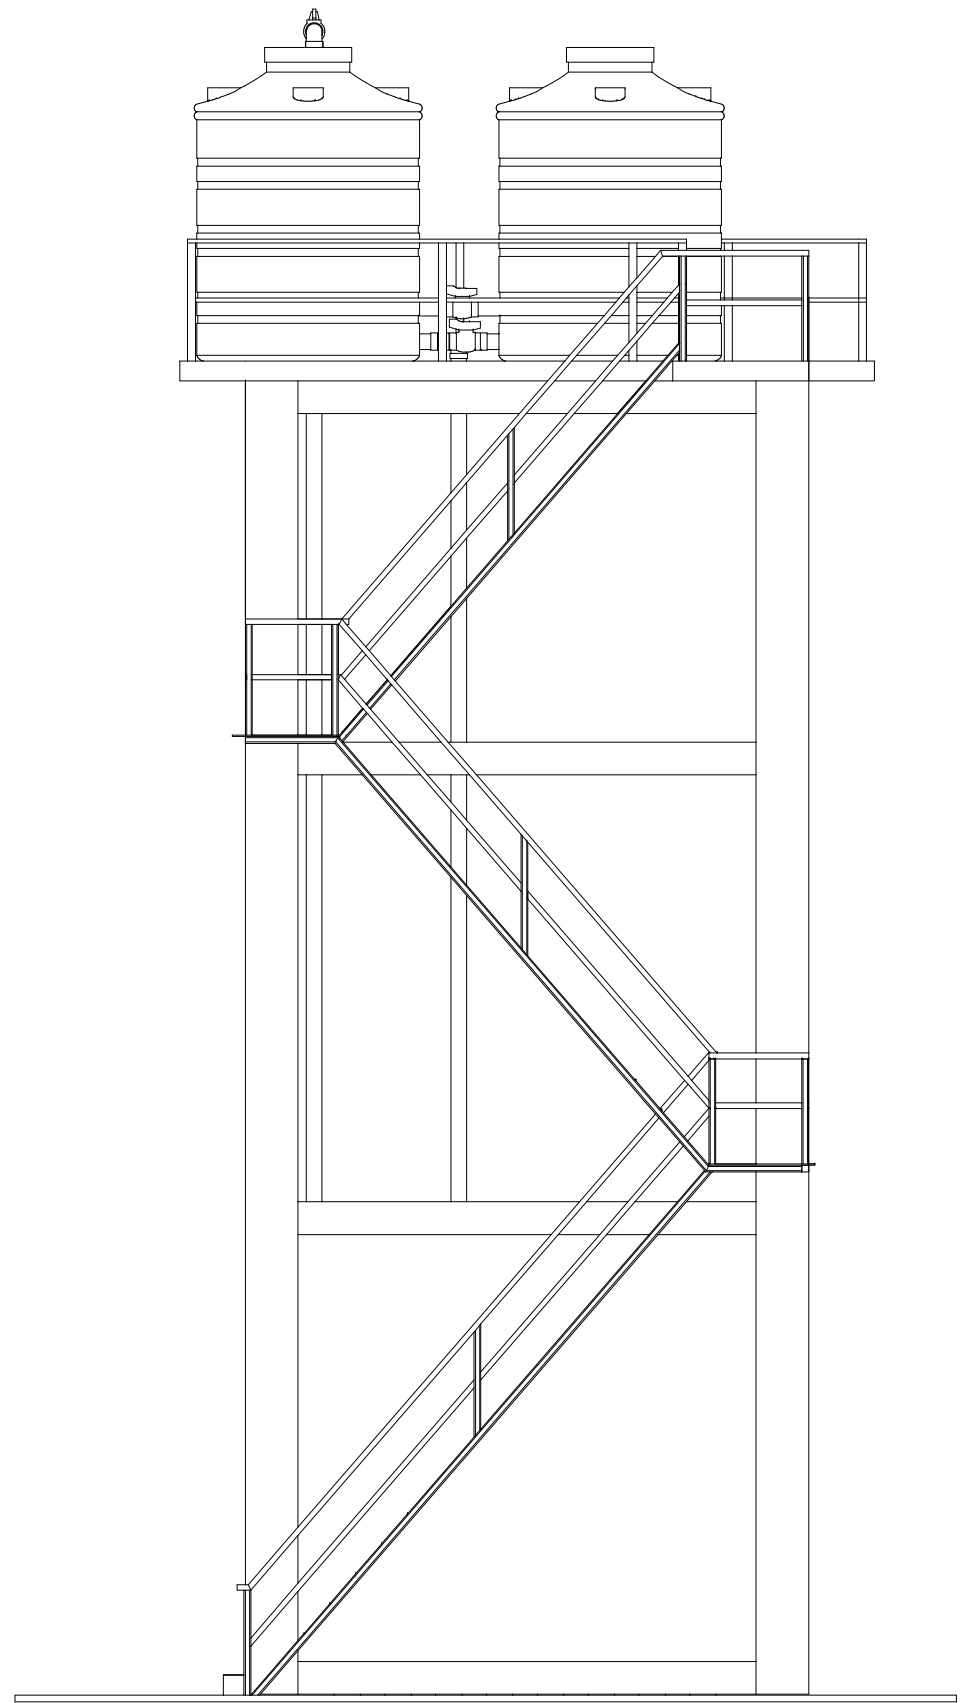

right view

elevation view

SCALE : 1/100

